



1150


道路境界線


2800

1900

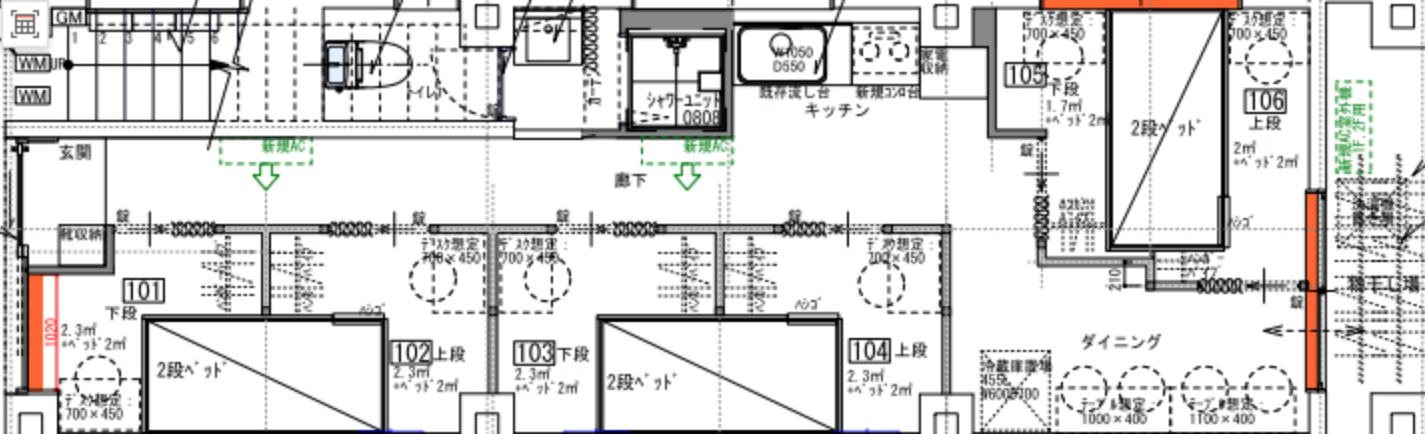

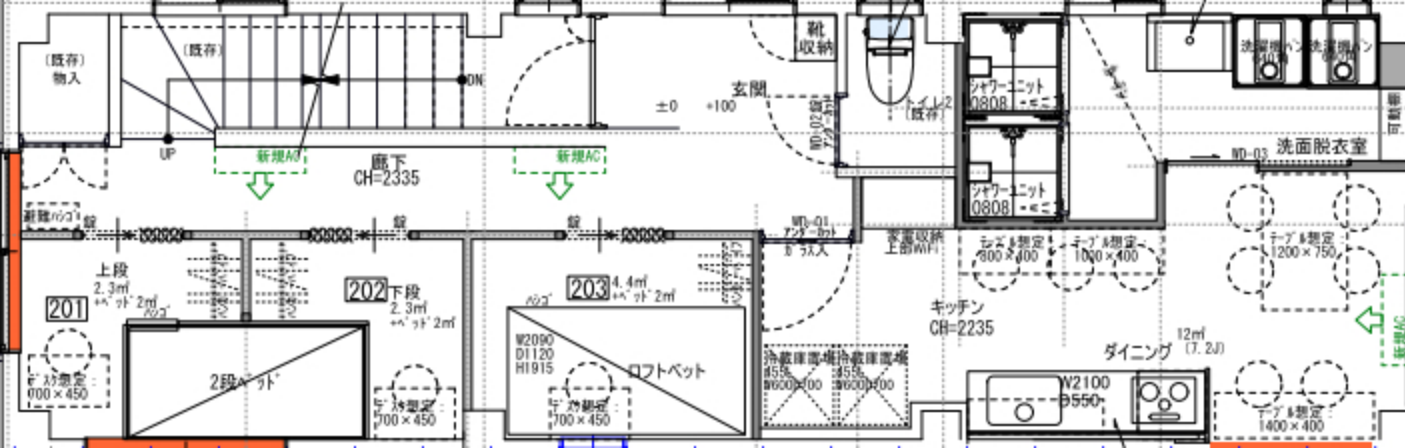

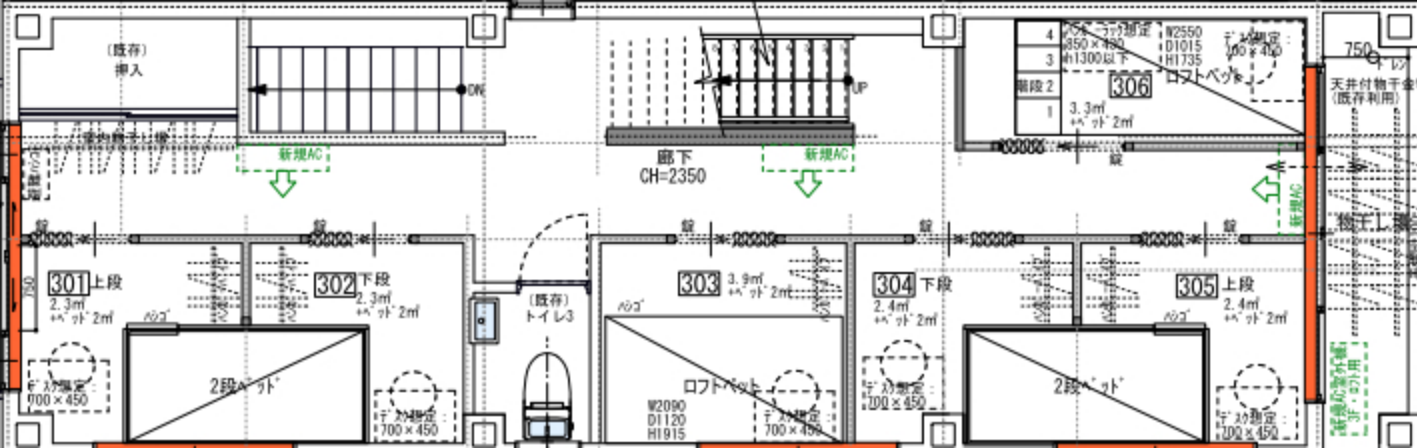

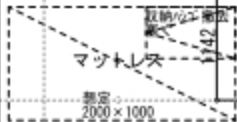

床下がる(既存)

401

9.3㎡

CH=730

CH=1400



402

6.5㎡

マットレス

想定:
2000 x 1000

403

4.1㎡

CH=1800

CH=2180

新規AC